




Situatsiooniskeem

OBJEKT:	Rudotexi laohoone laiendus	EP142024	09.01.2025
ADDRESS:	Koidu 22/2, Rapla linn		
TELLIJA:	Stipend Real Estate OÜ		
ARHITEKT:	Risto Räägel		01
R-ARHITEKTID OÜ	Ristoraagel@gmail.com,	+372 55 920 462	


B KOIDU 22
ÄRI- ja TOOTMISHOONE (109017263)

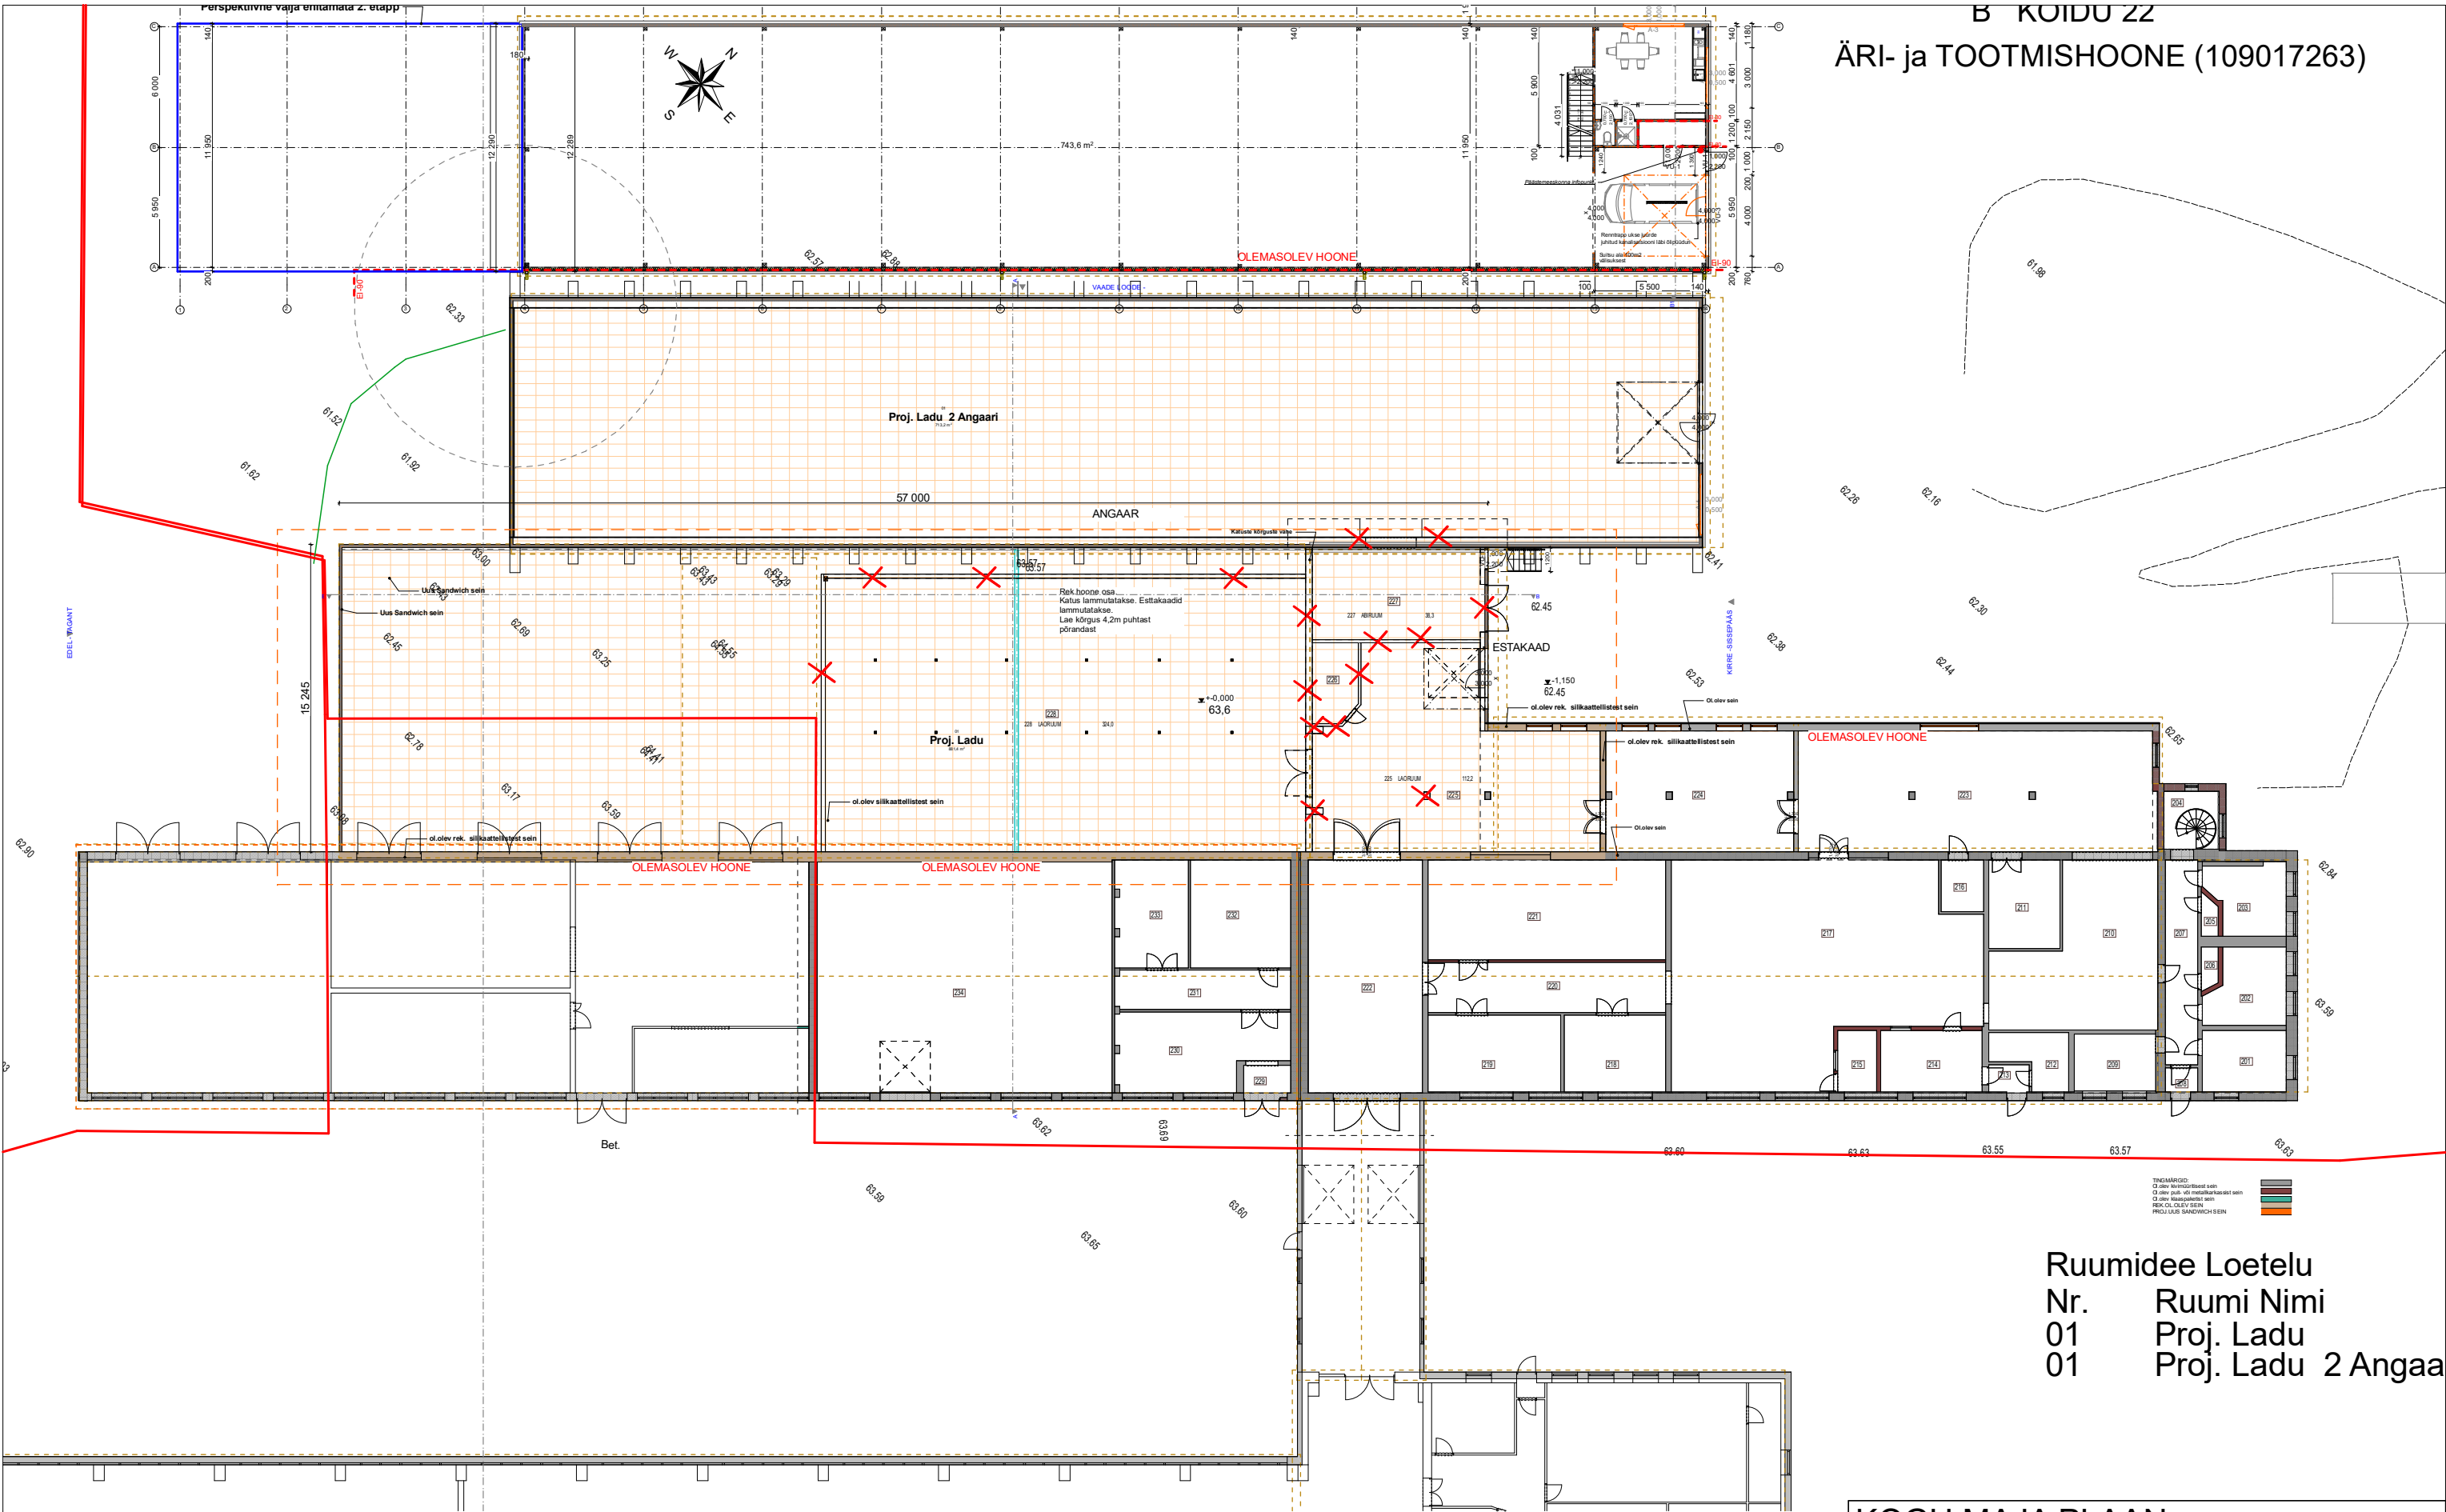


Ruumidee Loetelu		
Nr.	Ruumi Nimi	
01	Proj. Ladu	
01	Proj. Ladu 2 Angaa	

KOGU MAJA PLAAN 2:1, 1:300


OBJEKT:	Rudotexi laohoone laiendus	EP142024	09.01.2025
ADDRESS:	Koidu 22/2, Rapla linn		
TELLIJA:	Stipend Real Estate OÜ		
ARHITEKT:	Risto Räägel		
R-ARHITEKTID OÜ	Ristoraagel@gmail.com,	+372 55 920 462	

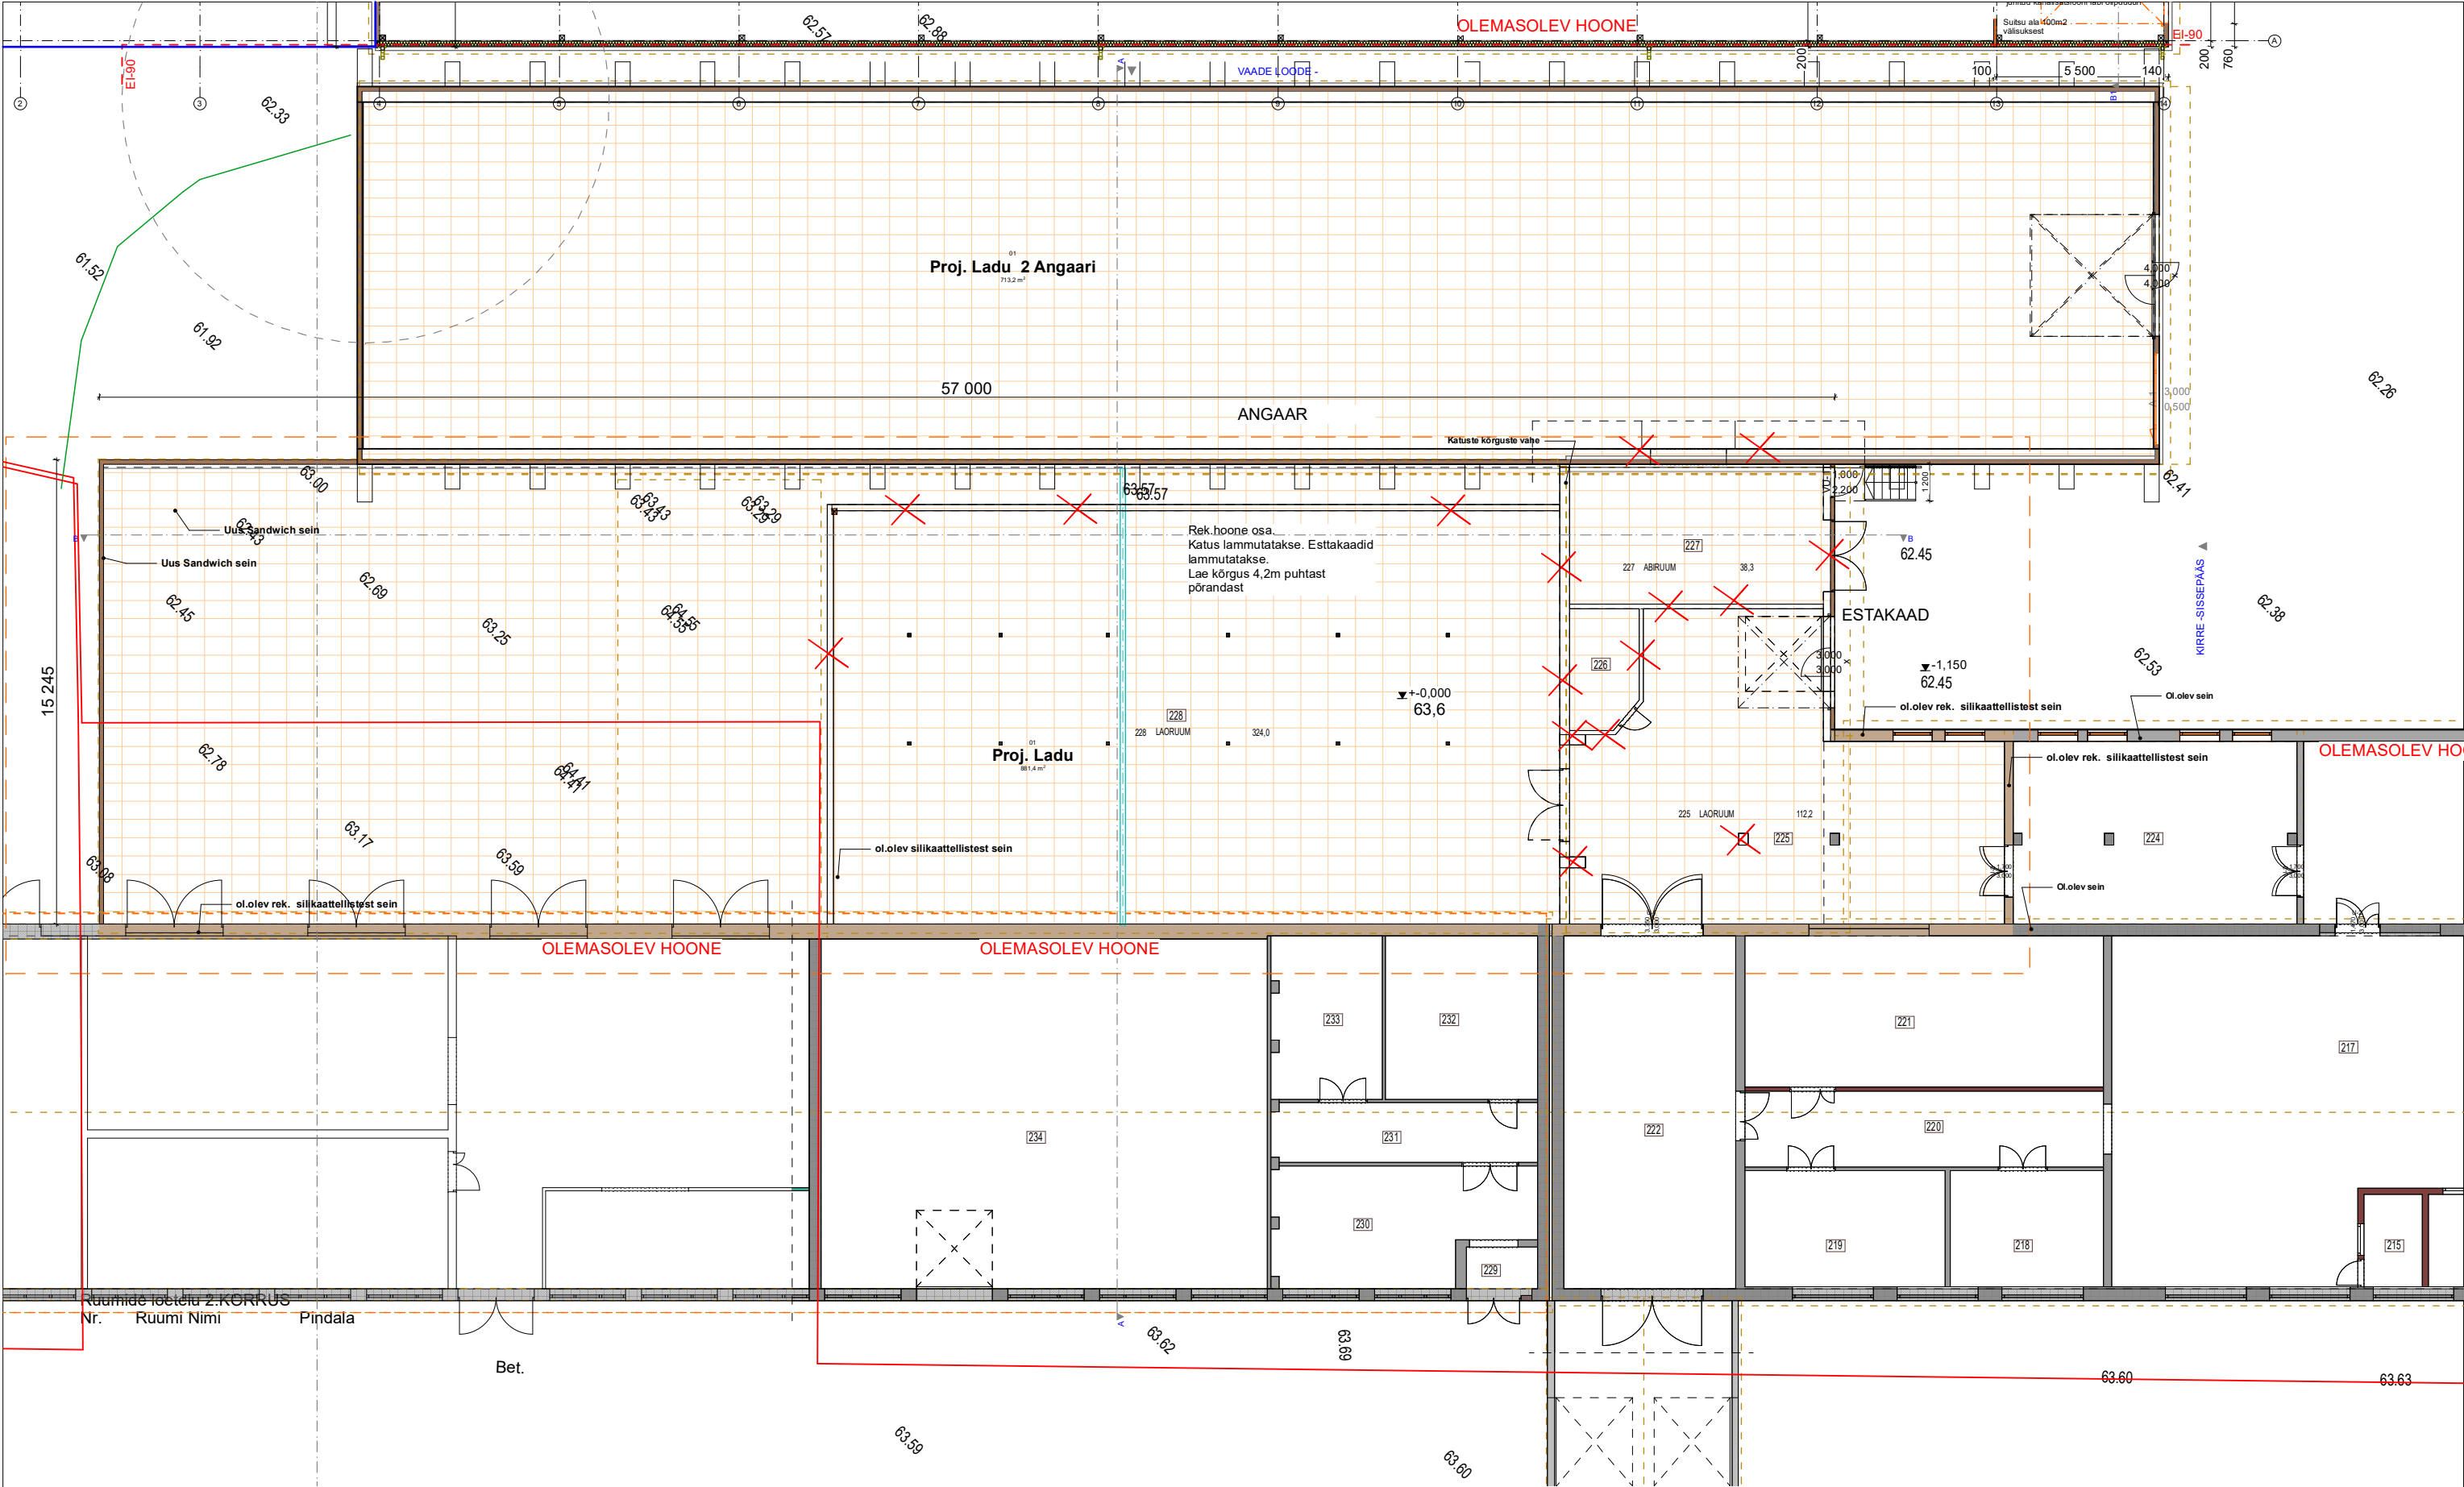

Ruumidee Loetelu			1.KORRUSE PLAAN REK.				1:1, 1:200, 2		
Nr.	Ruumi Nimi		Pindala		OBJEKT:	Rudotexi laohoone laiendus	EP142024	09.01.2025	
01	Proj. Ladu		881,4		AADRESS:				Koidu 22/2, Rapla linn
01	Proj. Ladu 2 Angaari		713,2		TELLIJA:				Stipend Real Estate OÜ
			1 594,6 m²		ARHITEKT:				Risto Räägel
					R-ARHITEKTID OÜ				Ristoraagel@gmail.com, +372 55 920 462
									04

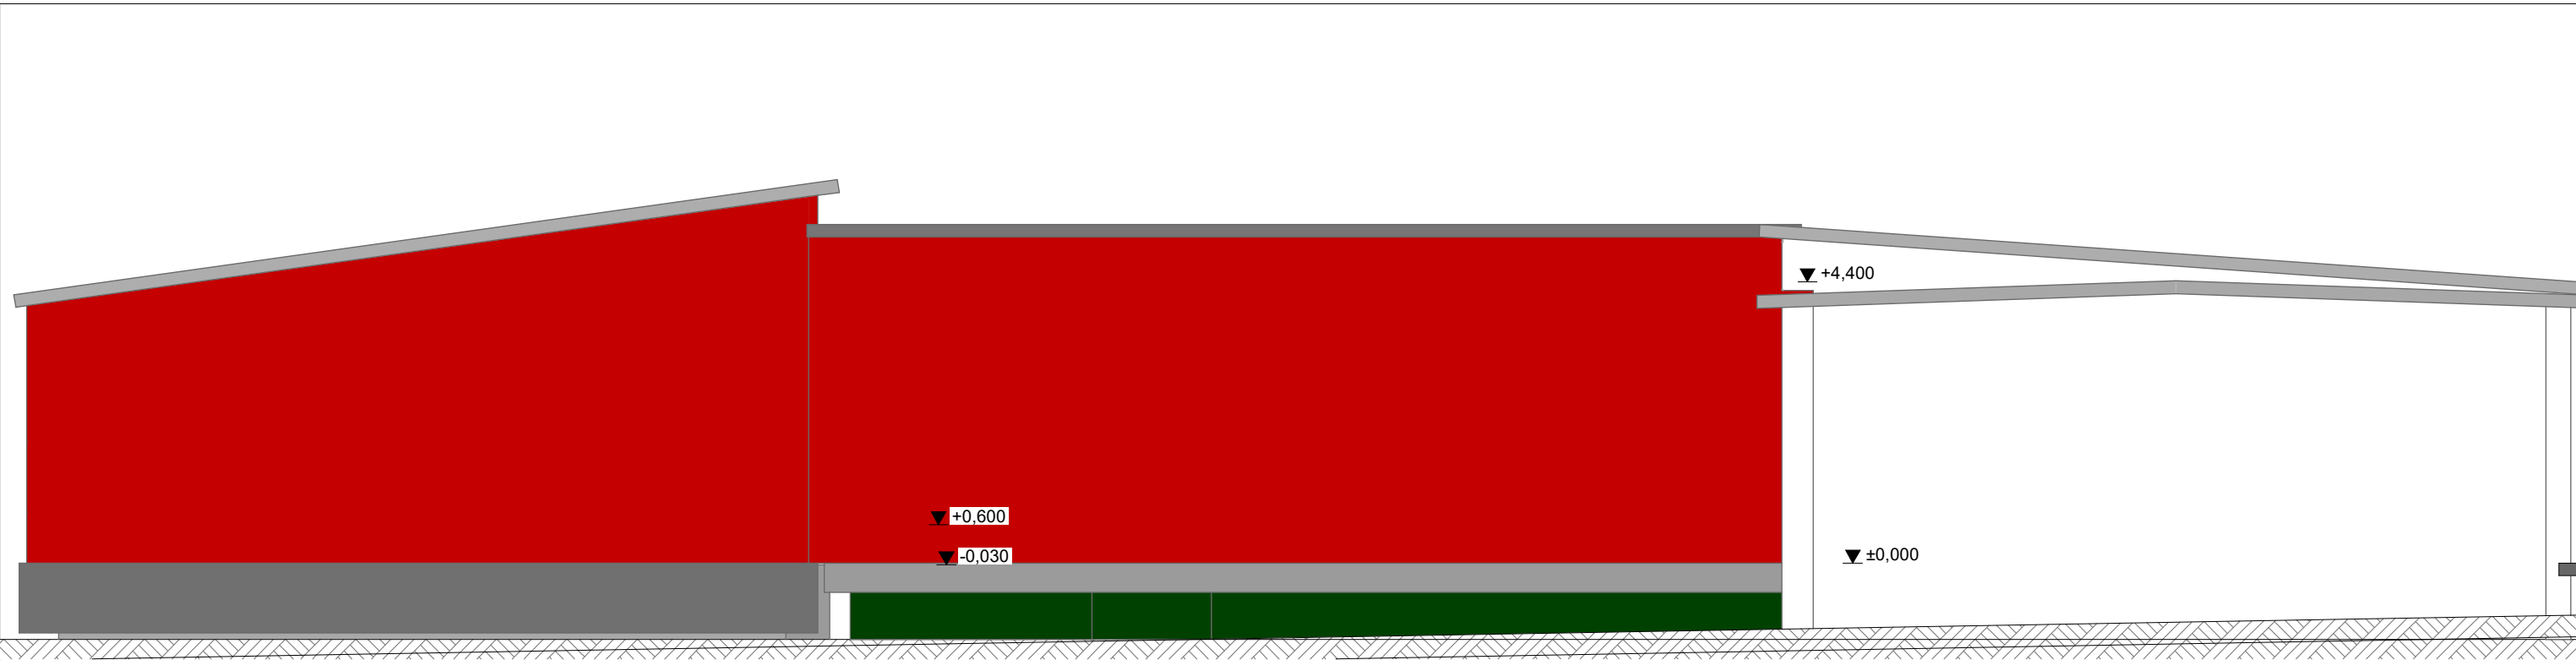


VAADE EDEL- TAGANT

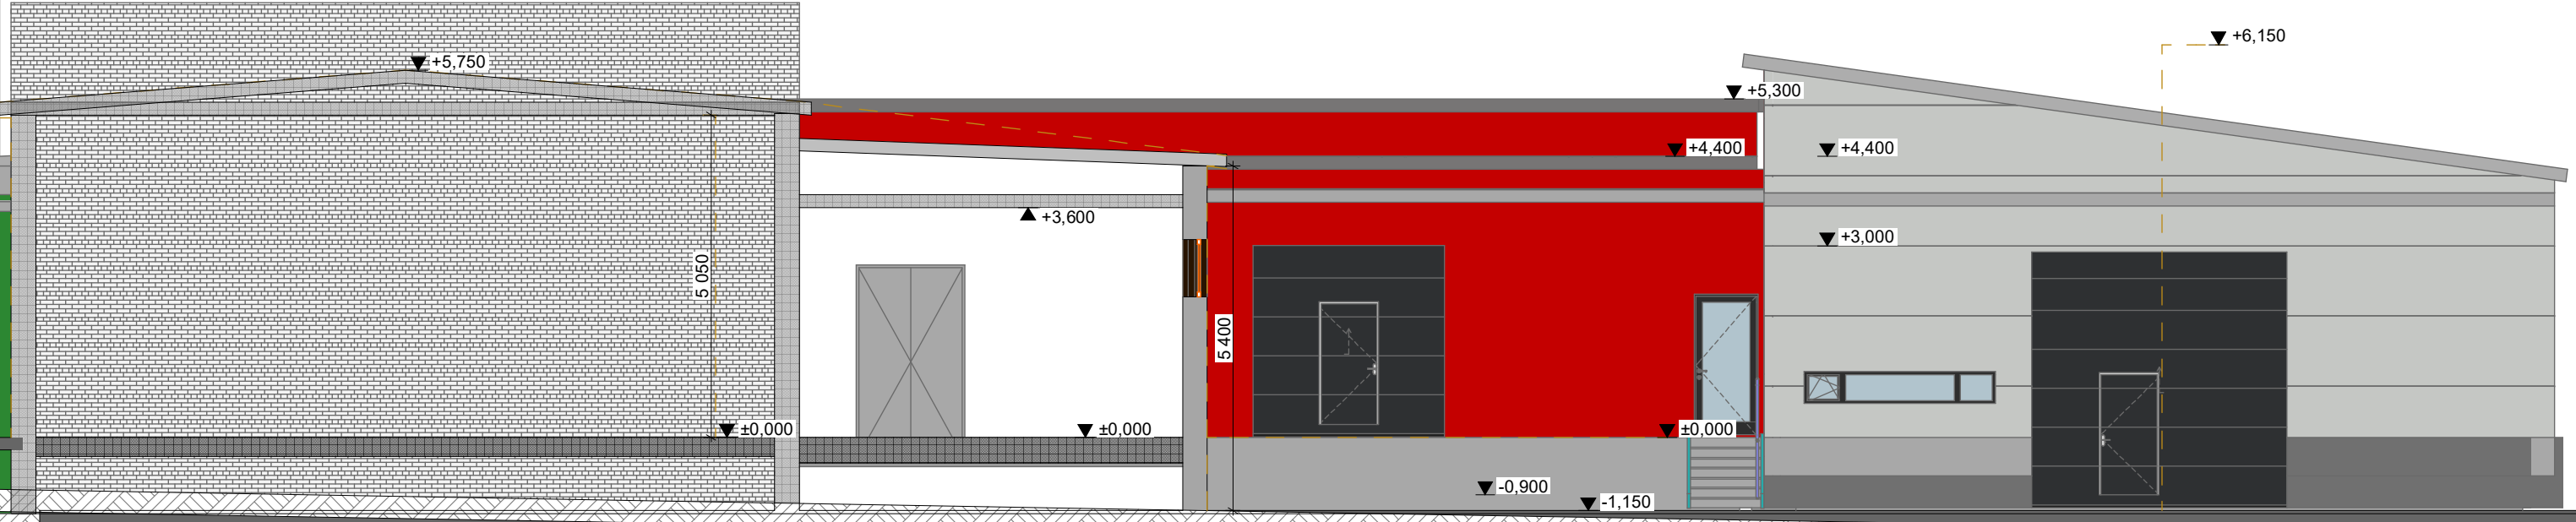

KIRRE -SISSEPÄÄS

1:100			
OBJEKT:	Rudotexi laohoone laiendus	EP142024	09.01.2025
ADDRESS:	Koidu 22/2, Rapla linn		
TELLIJA:	Stipend Real Estate OÜ		
ARHITEKT:	Risto Räägel		
R-ARHITEKTID OÜ	Ristoraagel@gmail.com,	+372 55 920 462	05

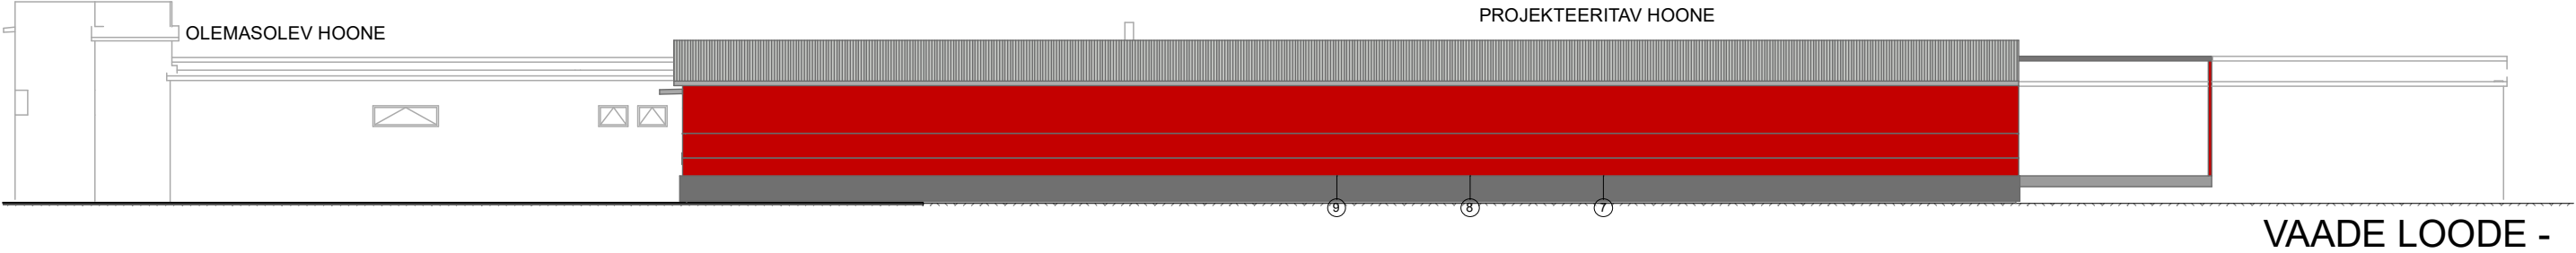

VAATED 2			1:300
OBJEKT:	Rudotexi laohoone laiendus	EP142024	09.01.2025
AADDRESS:	Koidu 22/2, Rapla linn		
TELLIJA:	Stipend Real Estate OÜ		
ARHITEKT:	Risto Räägel		06
R-ARHITEKTID OÜ	Ristoraagel@gmail.com,	+372 55 920 462	