
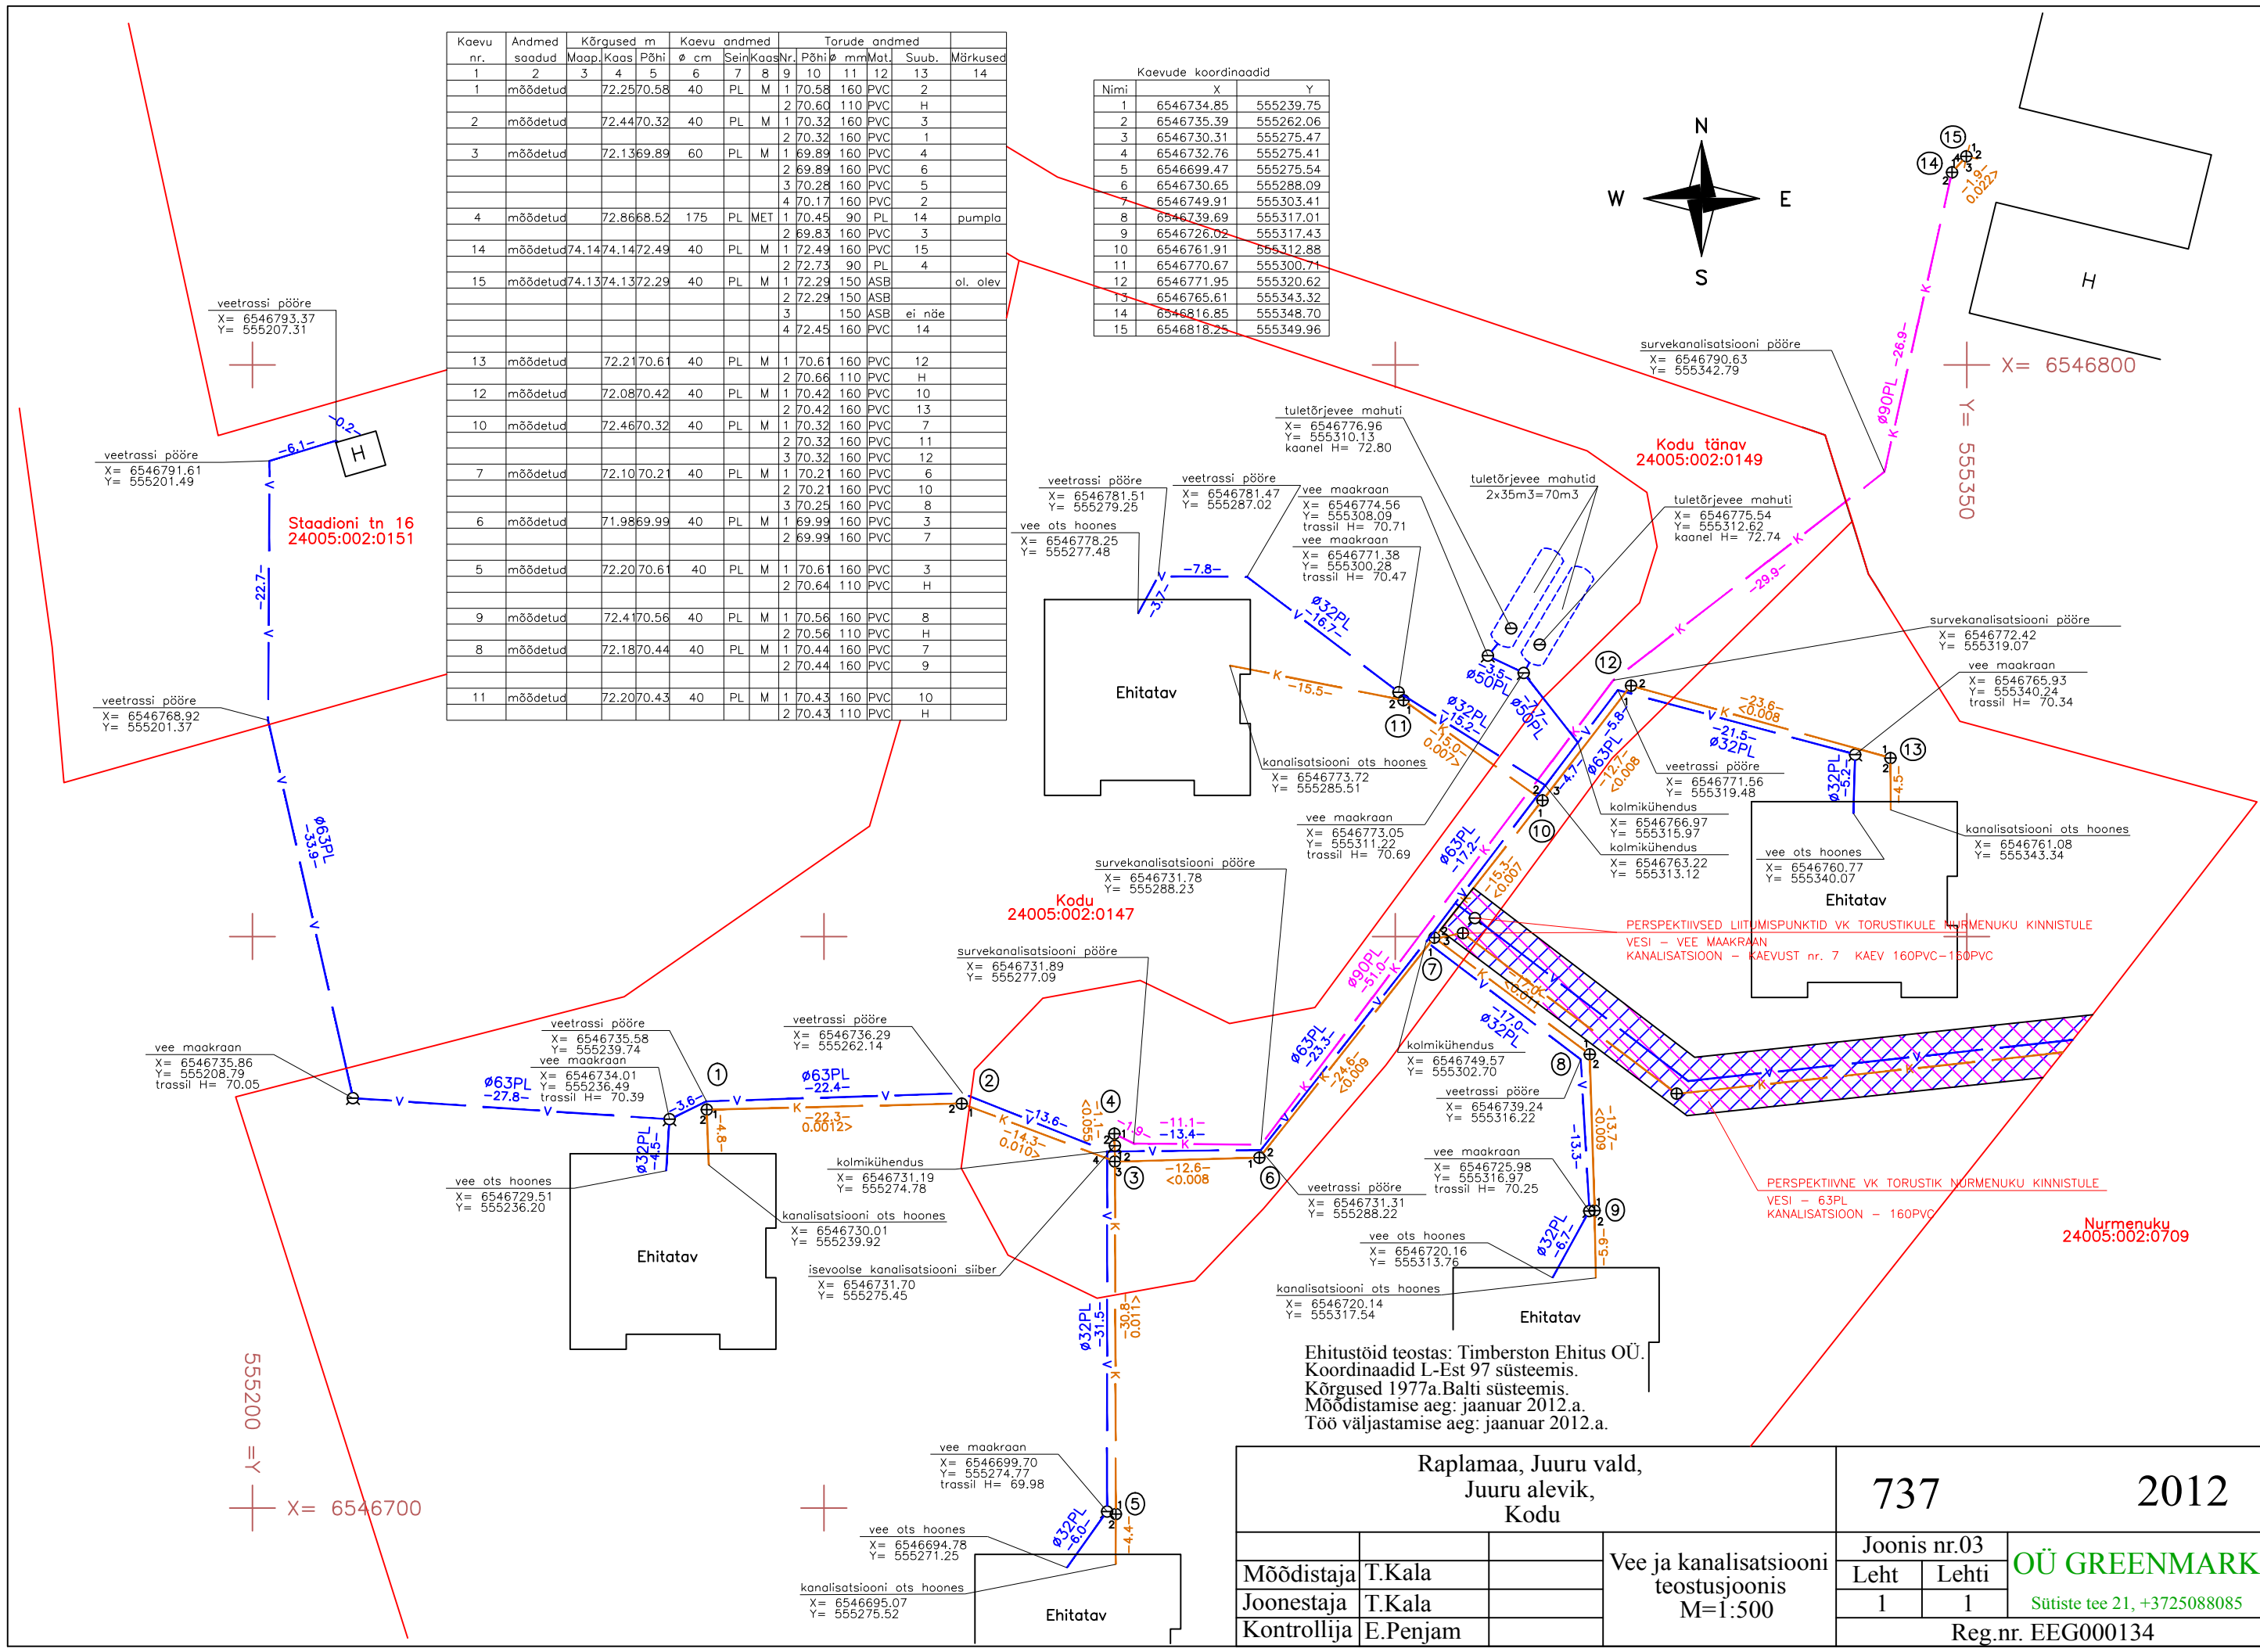


Kaevu nr.	Andmed saadud	Kõrgused m			Kaevu andmed		Torude andmed						Märkused	
		Maop.	Kaas	Põhi	Ø cm	Sein	Kaas	Nr.	Põhi Ø mm	Mat.	Suub.	12		13
1	möödetud	72.25	70.58	40	PL	M	1	70.58	160	PVC	2			
2	möödetud	72.44	70.32	40	PL	M	1	70.32	160	PVC	3			
3	möödetud	72.13	69.89	60	PL	M	1	69.89	160	PVC	4			
4	möödetud	72.86	68.52	175	PL	MET	1	70.45	90	PL	14			pumpla
14	möödetud	74.14	74.14	72.49	40	PL	M	1	72.49	160	PVC	15		
15	möödetud	74.13	74.13	72.29	40	PL	M	1	72.29	150	ASB			ol. olev.
13	möödetud	72.21	70.61	40	PL	M	1	70.61	160	PVC	12			
12	möödetud	72.08	70.42	40	PL	M	1	70.42	160	PVC	10			
10	möödetud	72.46	70.32	40	PL	M	1	70.32	160	PVC	7			
7	möödetud	72.10	70.21	40	PL	M	1	70.21	160	PVC	6			
6	möödetud	71.98	69.99	40	PL	M	1	69.99	160	PVC	3			
5	möödetud	72.20	70.61	40	PL	M	1	70.61	160	PVC	3			
9	möödetud	72.41	70.56	40	PL	M	1	70.56	160	PVC	8			
8	möödetud	72.18	70.44	40	PL	M	1	70.44	160	PVC	7			
11	möödetud	72.20	70.43	40	PL	M	1	70.43	160	PVC	10			

Nimi	X	Y
1	6546734.85	555239.75
2	6546735.39	555262.06
3	6546730.31	555275.47
4	6546732.76	555275.41
5	6546699.47	555275.54
6	6546730.65	555288.09
7	6546749.91	555303.41
8	6546739.69	555317.01
9	6546726.02	555317.43
10	6546761.91	555312.88
11	6546770.67	555300.71
12	6546771.95	555320.62
13	6546765.61	555343.32
14	6546816.85	555348.70
15	6546818.25	555349.96

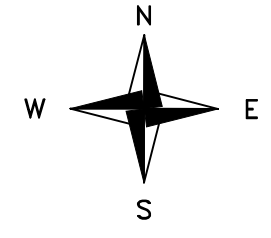

Raplamaa, Juuru vald, Juuru alevik, Kodu		737	2012
Mõõdistaja	T.Kala	Joonis nr.03	OÜ GREENMARK Sütiste tee 21, +3725088085
Joonestaja	T.Kala	Leht 1	
Kontrollija	E.Penjam	Leht 1	
Vee ja kanalisatsiooni teostusjoonis M=1:500		Reg.nr. EEG00134	